




# CHARLES

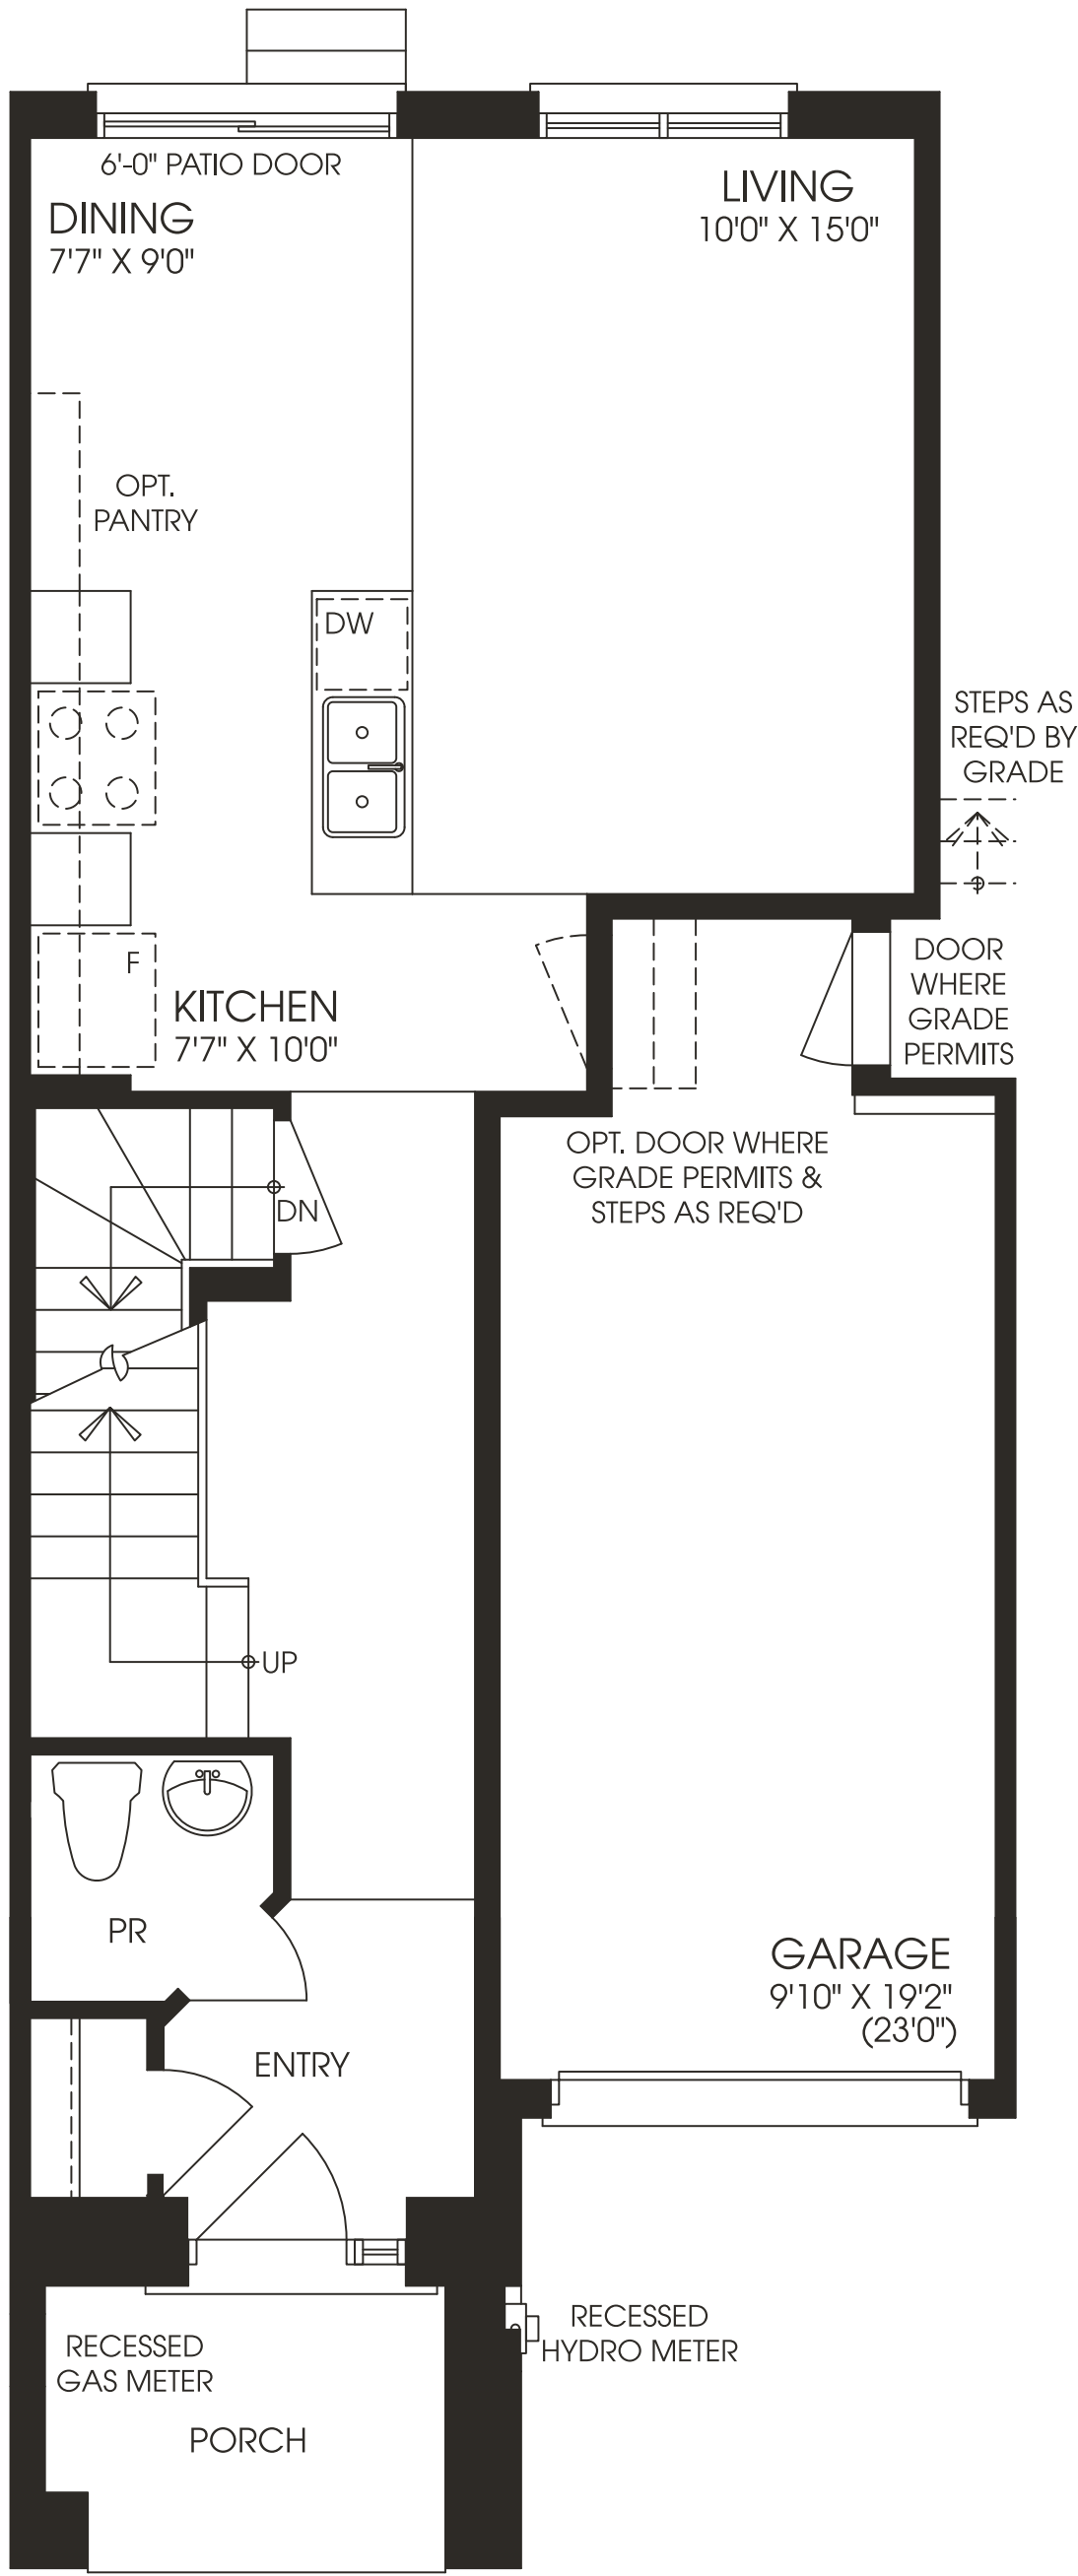


MAIN FLOOR ELEVATION 'B1'

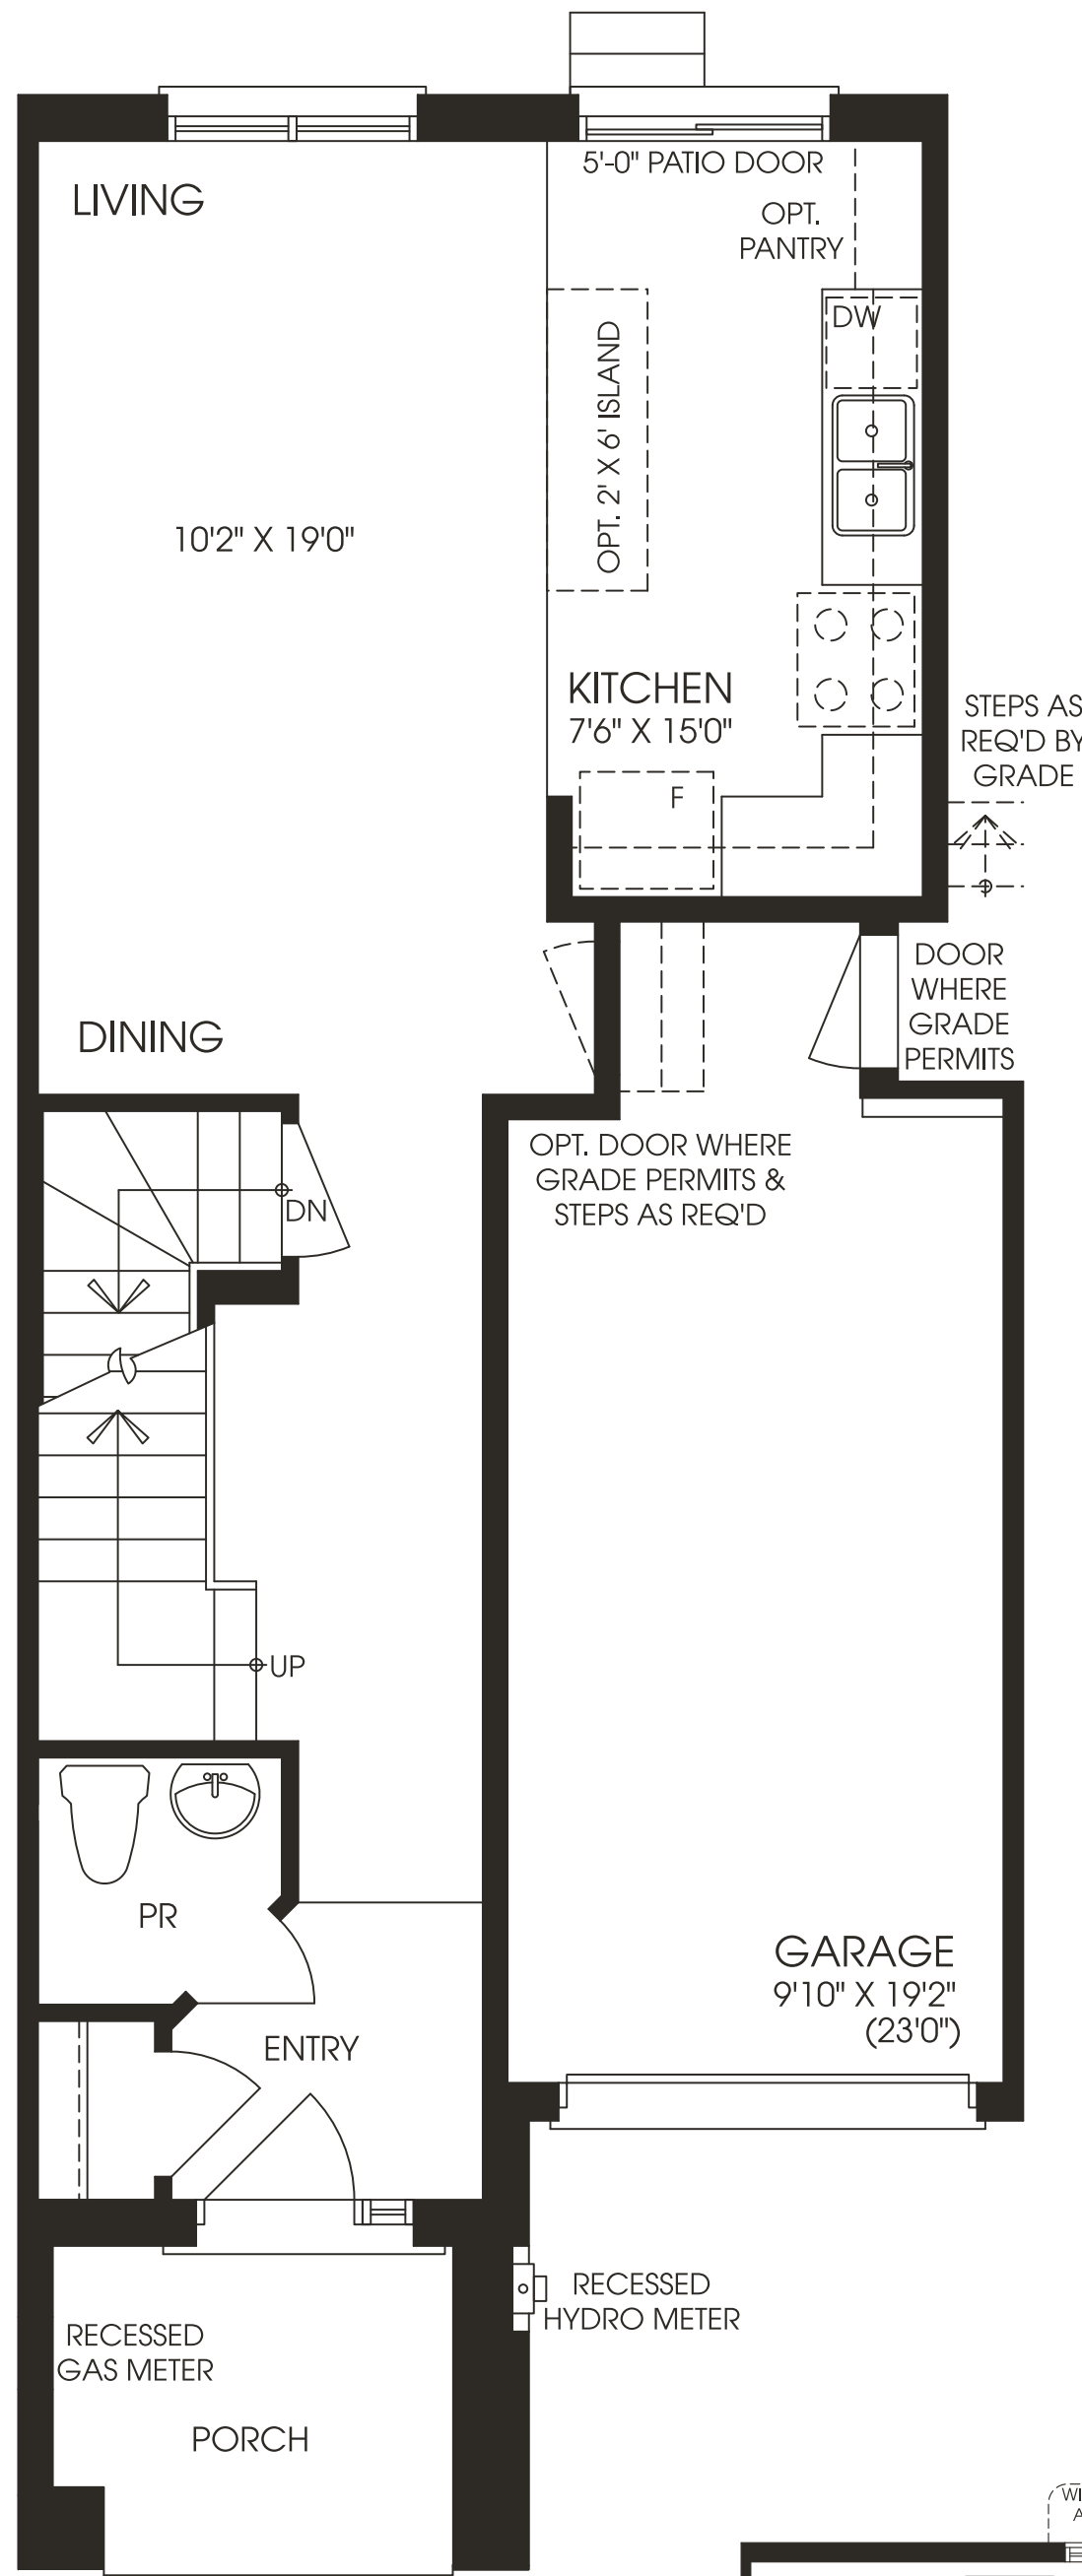

OPTIONAL MAIN FLOOR ELEVATION 'B1'

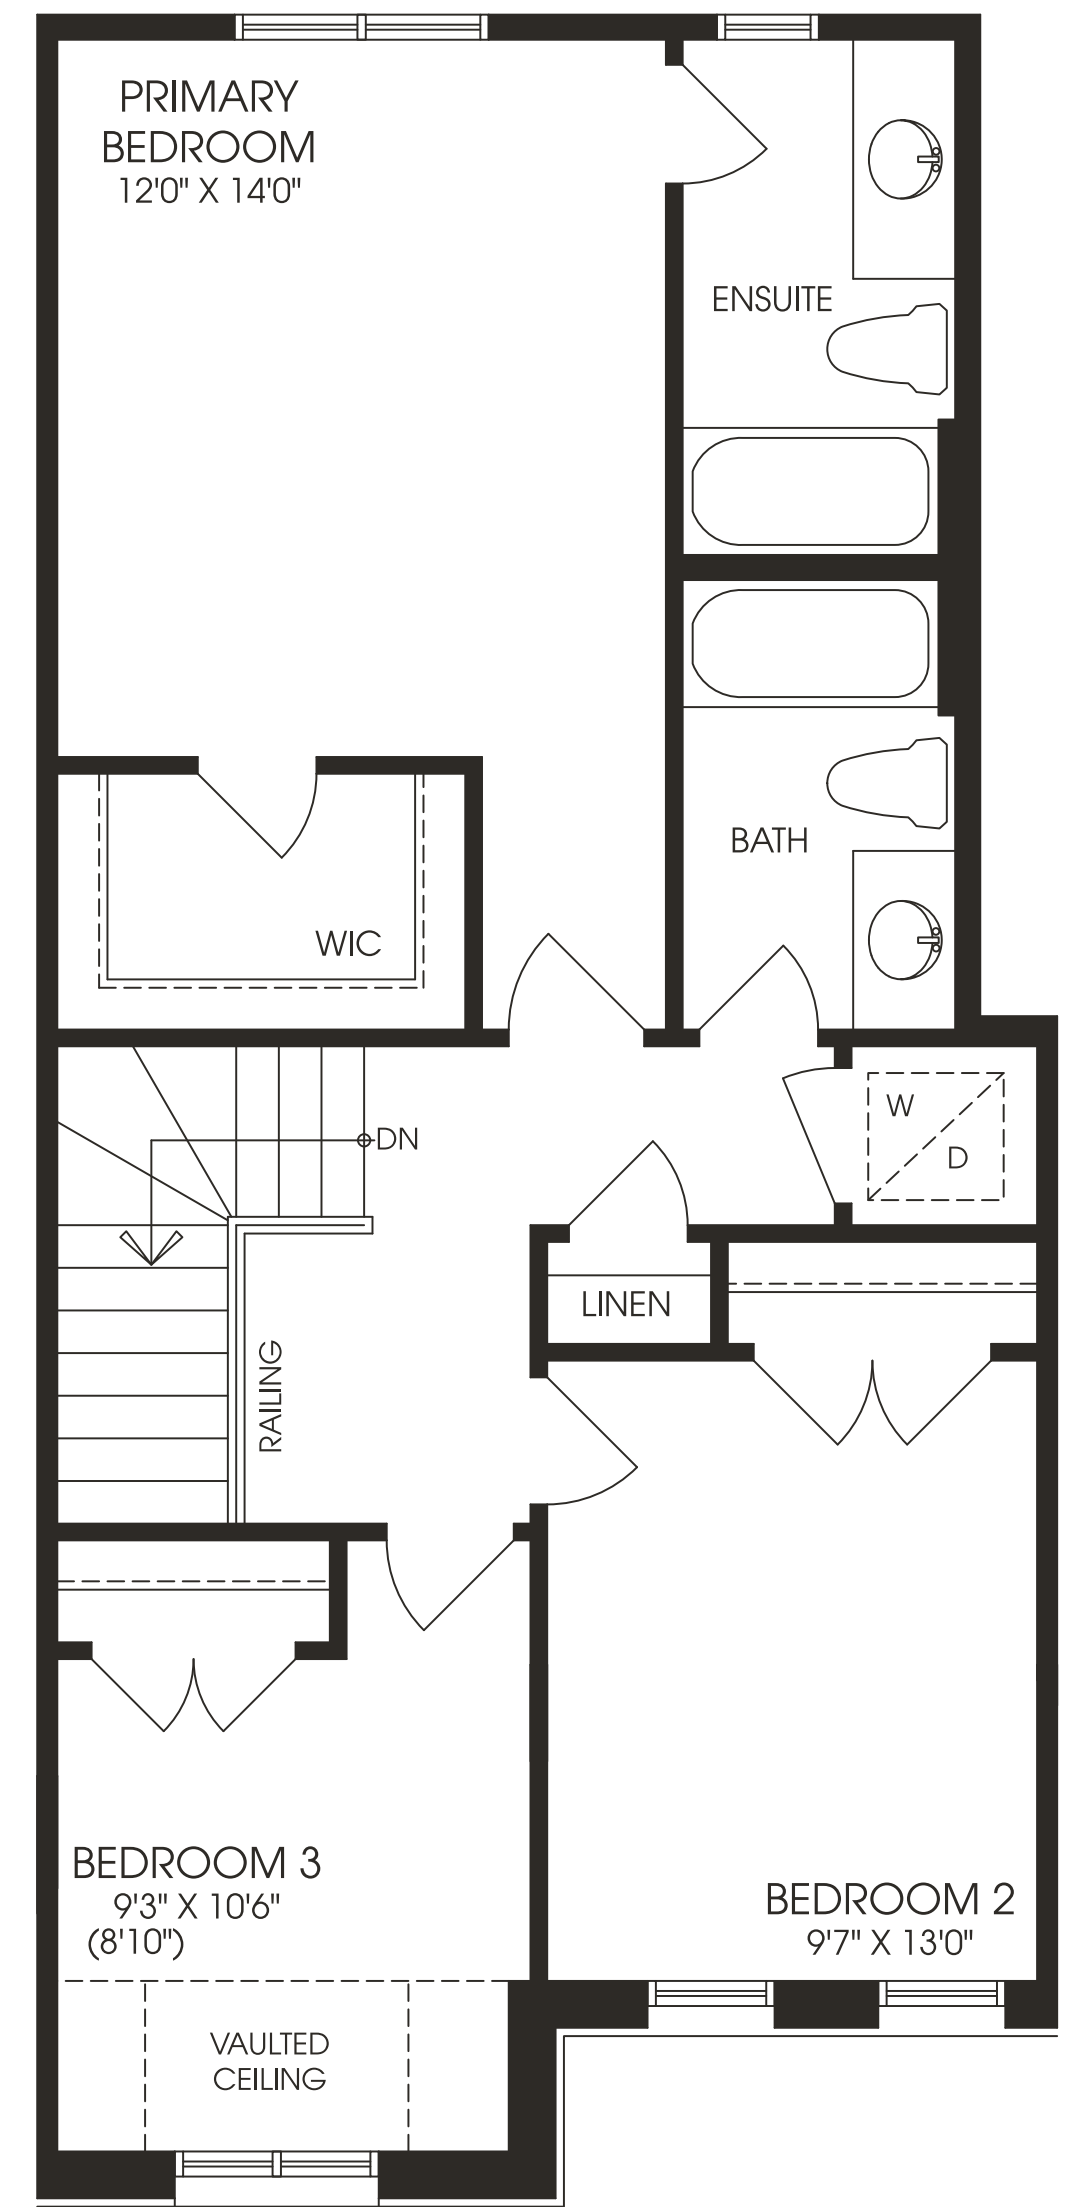

SECOND FLOOR ELEVATION 'B1'

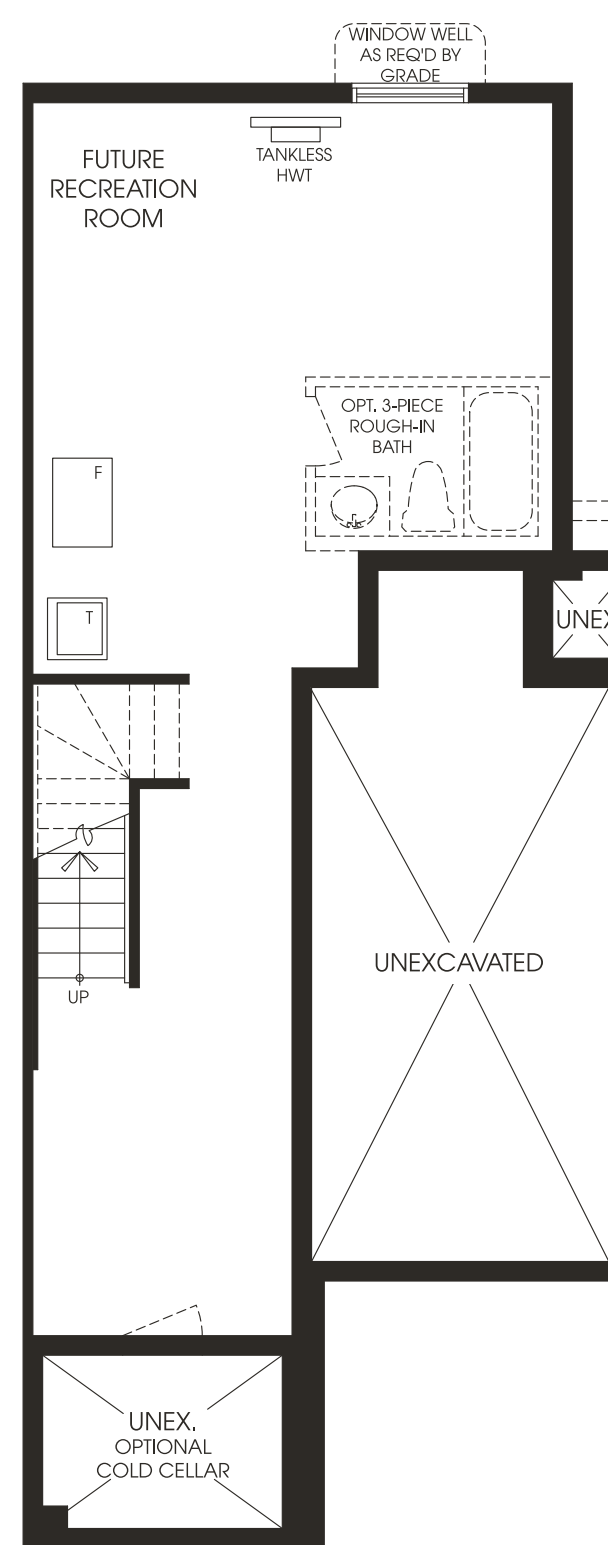

BASEMENT ELEVATIONS 'A1' & 'A2', 'B2'

Elevation A1 | 1,371 SQ. FT.  
 Elevation A2 | 1,372 SQ. FT.  
 Elevation A3 | 1,373 SQ. FT.

Elevation B1 | 1,393 SQ. FT.  
 Elevation B1-MOD | 1,393 SQ. FT.  
 Elevation B2 | 1,376 SQ. FT.  
 Elevation B3 | 1,369 SQ. FT.



MATERIALS, SPECIFICATIONS AND FLOOR PLANS ARE SUBJECT TO CHANGE WITHOUT NOTICE.  
 ALL HOUSE RENDERINGS ARE ARTIST'S CONCEPTIONS. ALL FLOOR PLANS ARE APPROXIMATE DIMENSIONS.  
 ACTUAL USABLE FLOOR SPACE MAY VARY FROM THE STATED FLOOR AREA. E. & O.E. T1-1