


SUITE 3-A


5858 Yonge Street

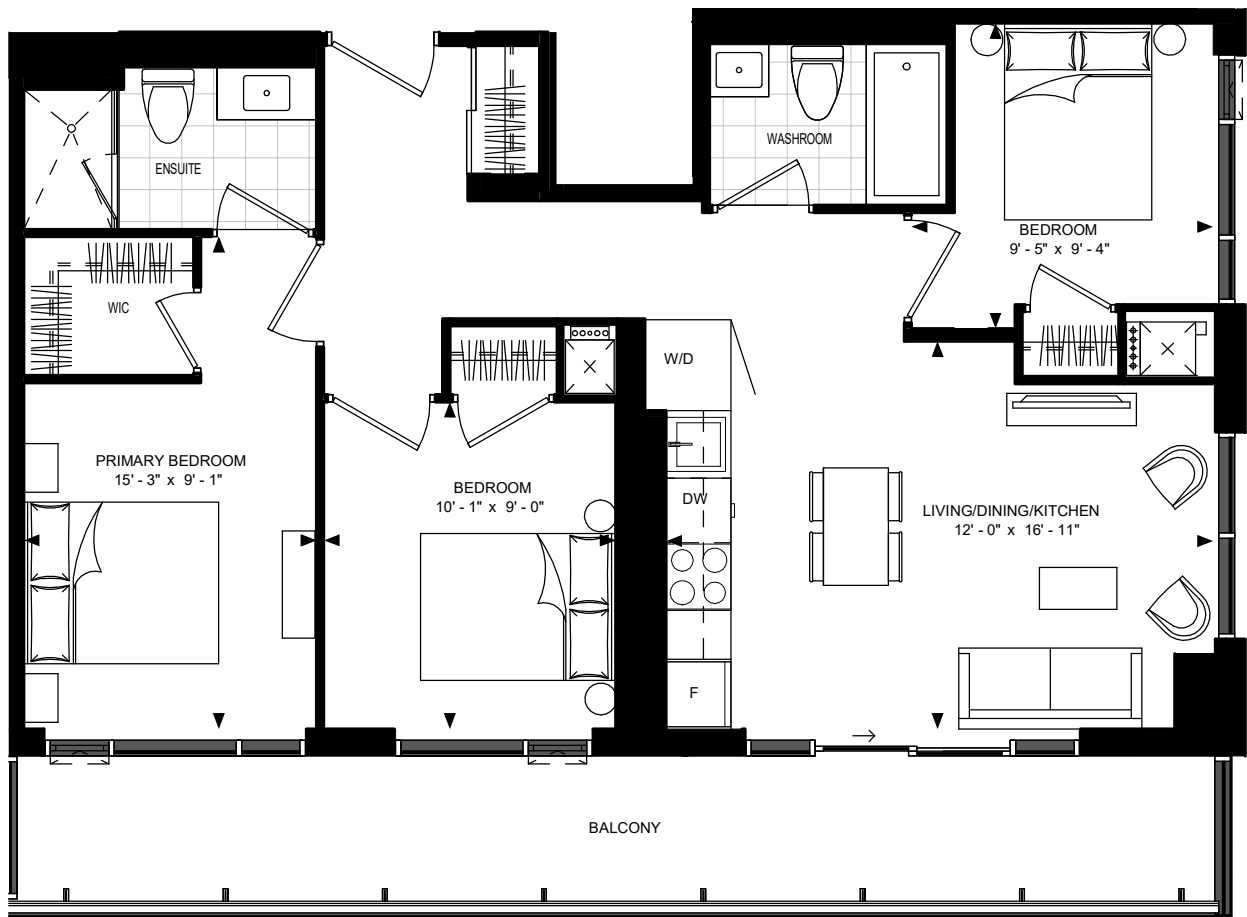

23	25	26	01	02	05
15	12	11	10	08	

FLOOR 11-PH

SUITE 3-A
SUITE AREA: 842 SF

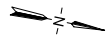



Disclaimer : Materials, specifications & floor plans are subject to change without notice. All renderings are artist's conceptions. All floor plans have approximate dimensions. Actual usable floor space may vary from the stated floor area. E.&O.E.

12 JANUARY 2022


NOT TO SCALE

SUITE 3-B

5858 Yonge Street

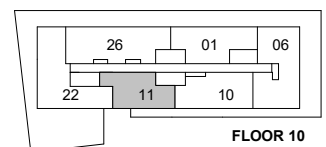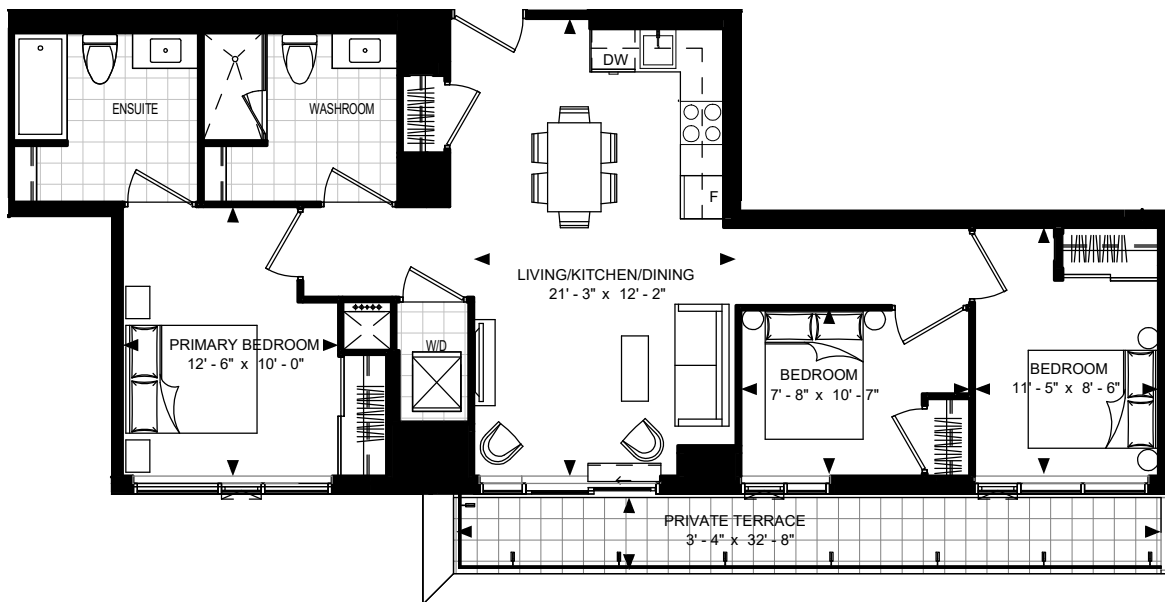

SUITE 3-B
SUITE AREA: 969 SF

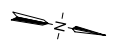


Disclaimer : Materials, specifications & floor plans are subject to change without notice. All renderings are artist's conceptions.
All floor plans have approximate dimensions. Actual usable floor space may vary from the stated floor area. E.&O.E.

12 JANUARY 2022


NOT TO SCALE

SUITE 3-C TERRACE

5858 Yonge Street

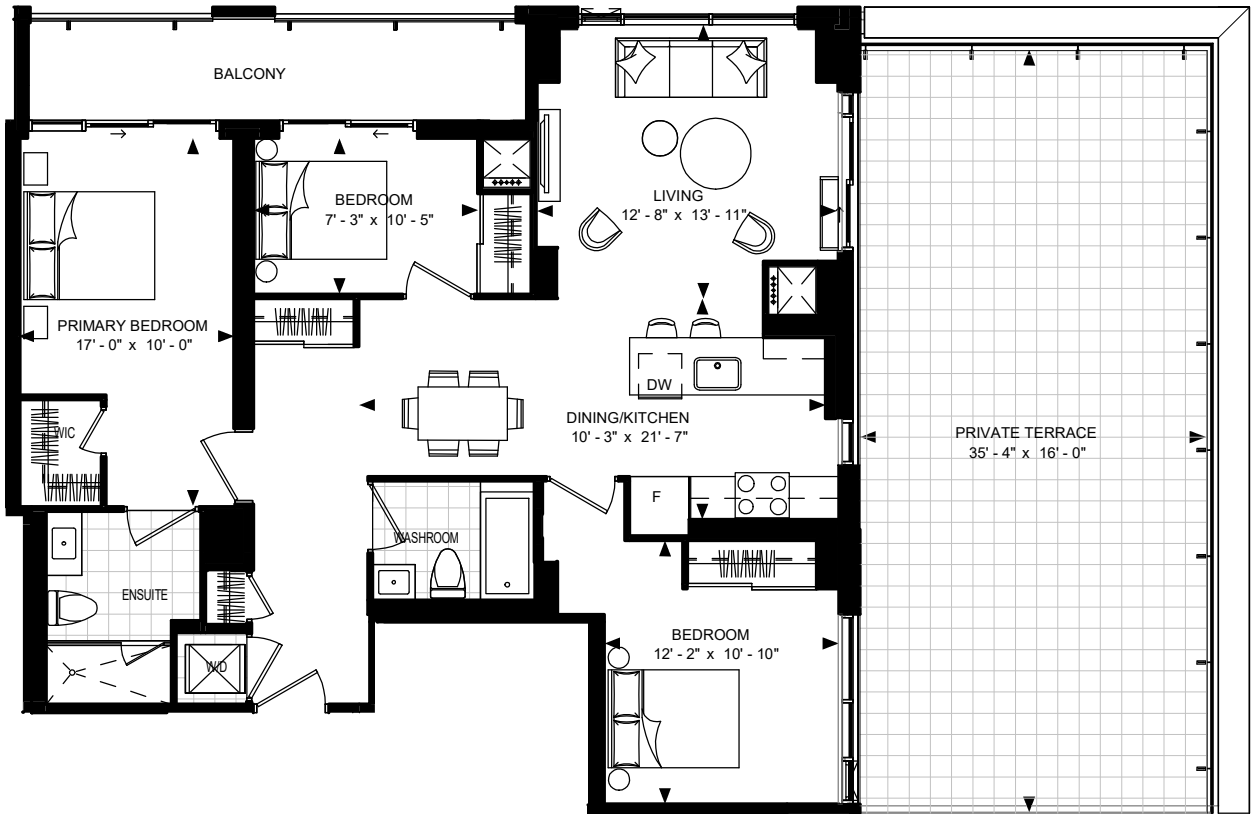

SUITE 3-C TERRACE
SUITE AREA: 1,157 SF

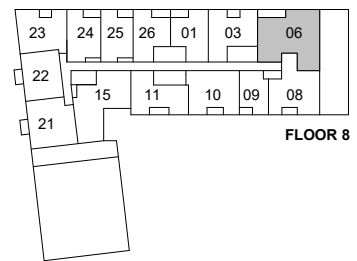



Disclaimer : Materials, specifications & floor plans are subject to change without notice. All renderings are artist's conceptions.
All floor plans have approximate dimensions. Actual usable floor space may vary from the stated floor area. E.&O.E.

12 JANUARY 2022


NOT TO SCALE

SUITE 3-C

5858 Yonge Street

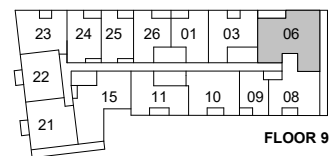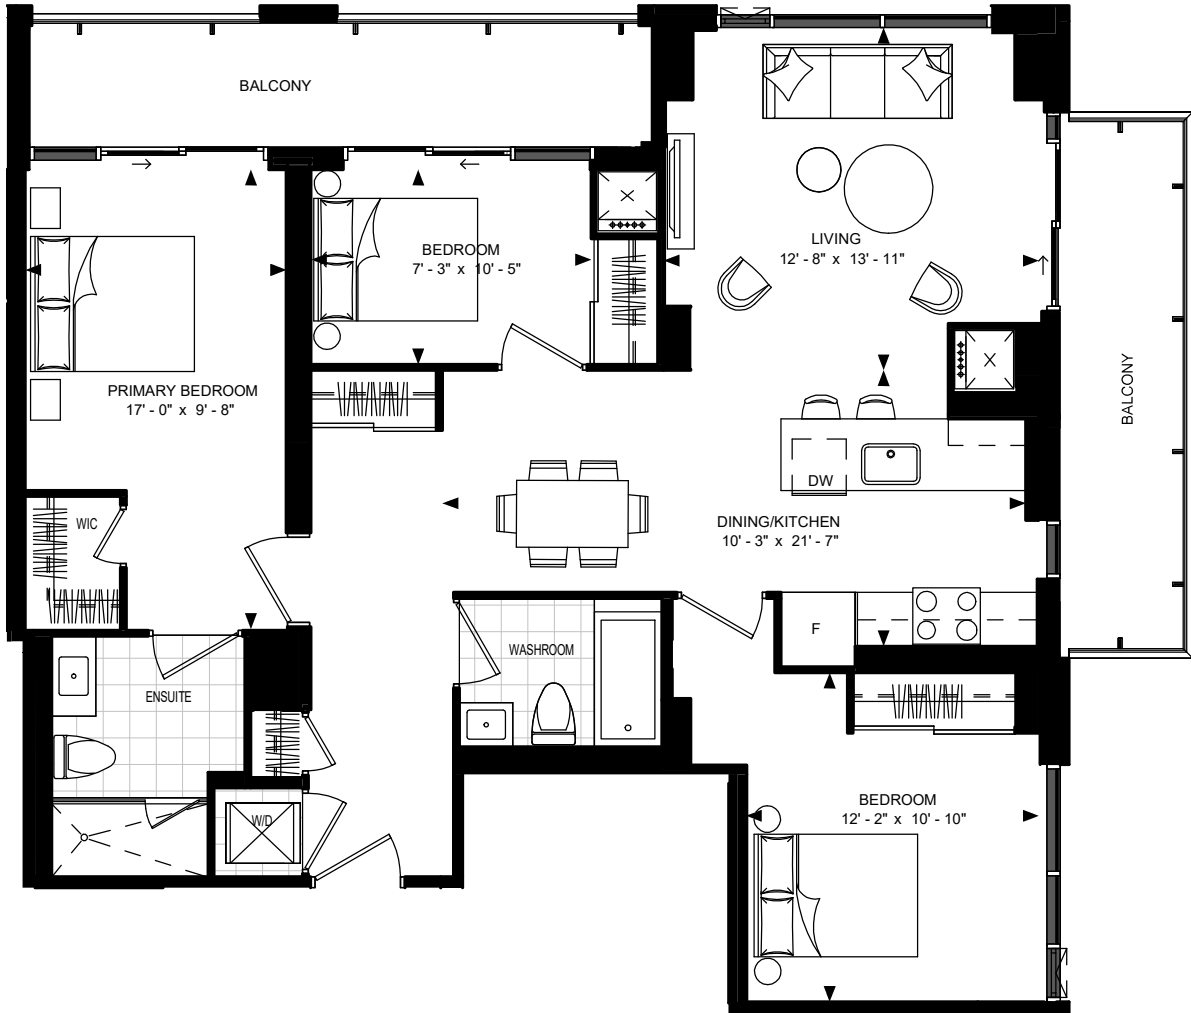

SUITE 3-C
SUITE AREA: 1,157 SF

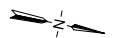


Disclaimer : Materials, specifications & floor plans are subject to change without notice. All renderings are artist's conceptions.
All floor plans have approximate dimensions. Actual usable floor space may vary from the stated floor area. E.&O.E.

12 JANUARY 2022


NOT TO SCALE

SUITE 3-D


5858 Yonge Street

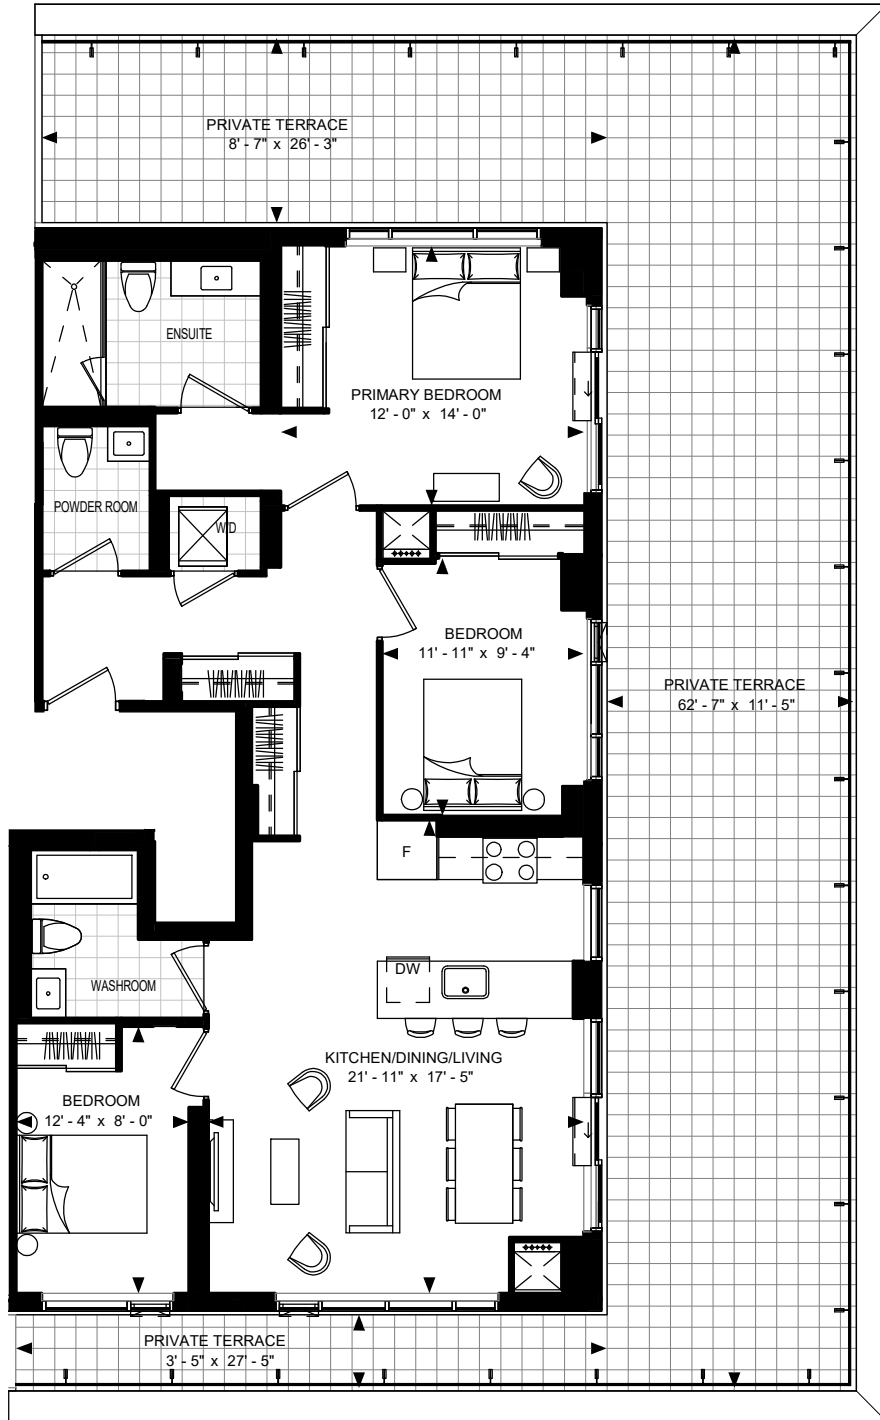

SUITE 3-D
SUITE AREA: 1,283 SF

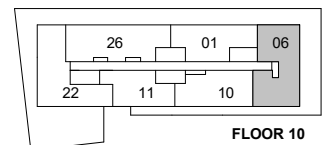

FLOOR 10

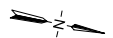




Disclaimer : Materials, specifications & floor plans are subject to change without notice. All renderings are artist's conceptions. All floor plans have approximate dimensions. Actual usable floor space may vary from the stated floor area. E.&O.E.

12 JANUARY 2022

NOT TO SCALE

SUITE 3-E

5858 Yonge Street

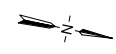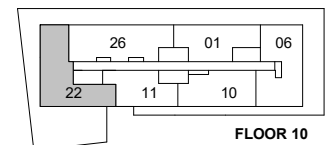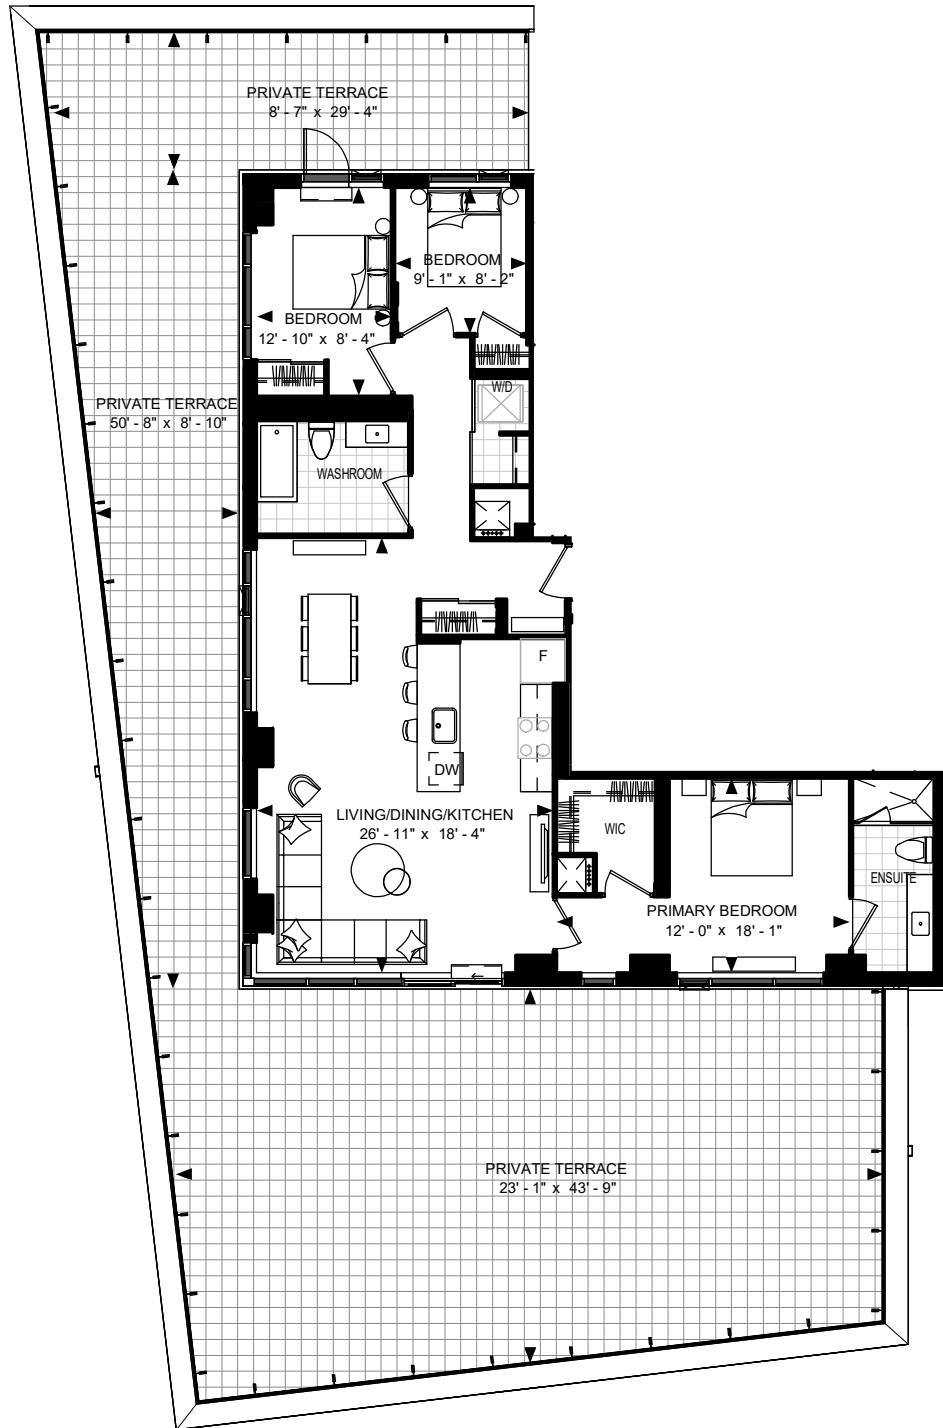

SUITE 3-E
SUITE AREA: 1,285 SF


Disclaimer : Materials, specifications & floor plans are subject to change without notice. All renderings are artist's conceptions. All floor plans have approximate dimensions. Actual usable floor space may vary from the stated floor area. E.&O.E.

12 JANUARY 2022


NOT TO SCALE

SUITE 3-F


5858 Yonge Street

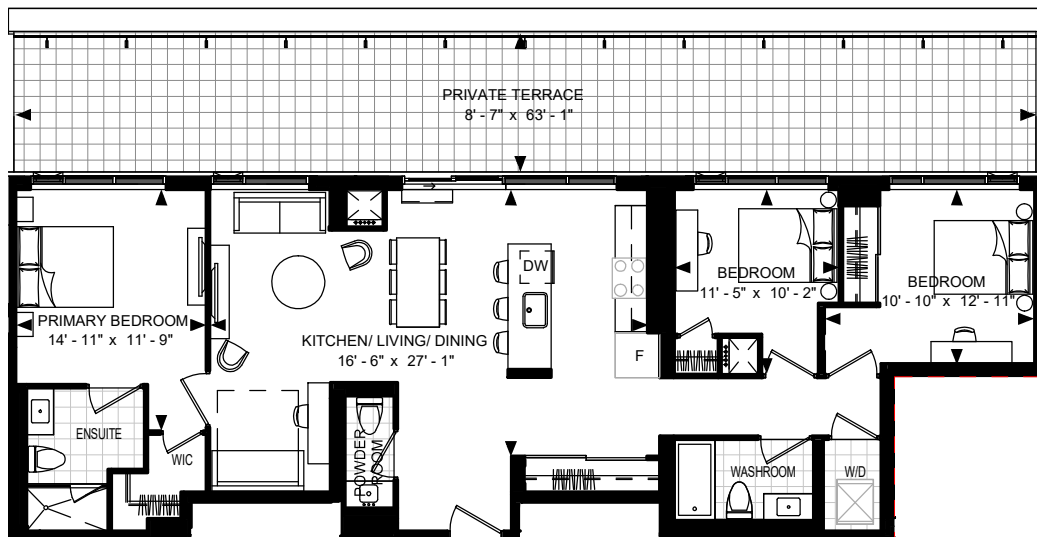

SUITE 3-F
SUITE AREA: 1,302 SF

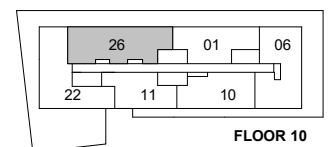

FLOOR 10

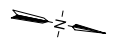

Disclaimer : Materials, specifications & floor plans are subject to change without notice. All renderings are artist's conceptions.
All floor plans have approximate dimensions. Actual usable floor space may vary from the stated floor area. E.&O.E.

12 JANUARY 2022

NOT TO SCALE